



6 AVAILABLE CATENA FLOOR PLANS

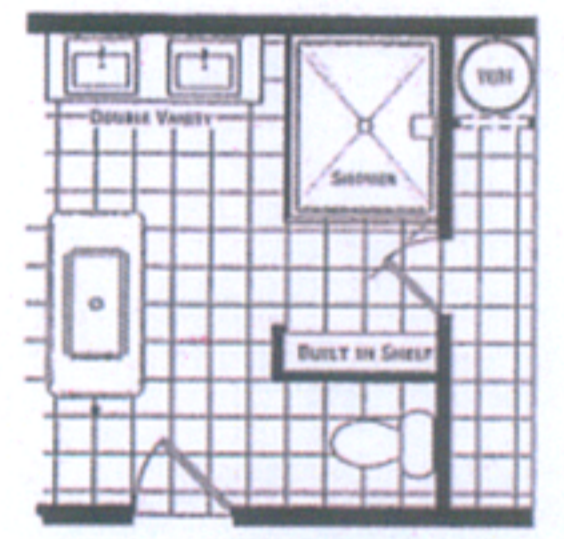


26'-8"

52'

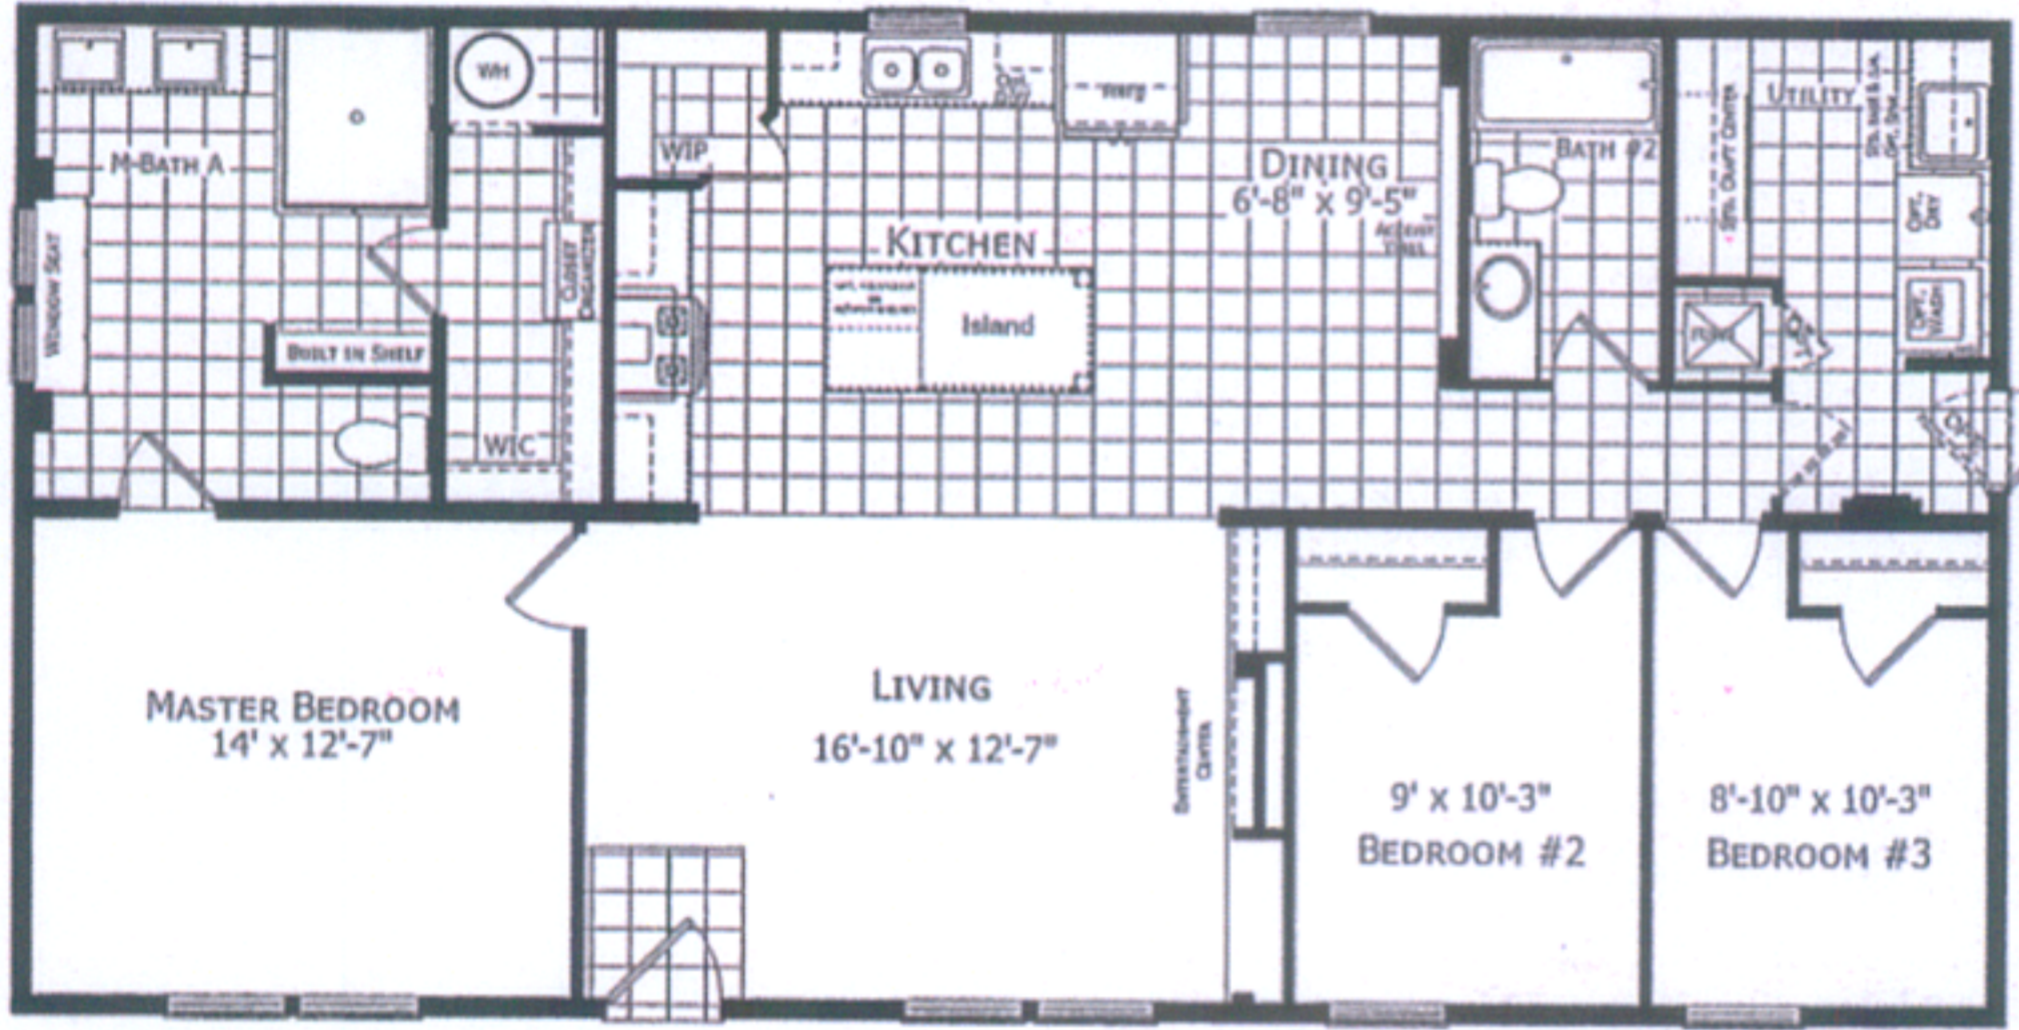

M.BATH - B.

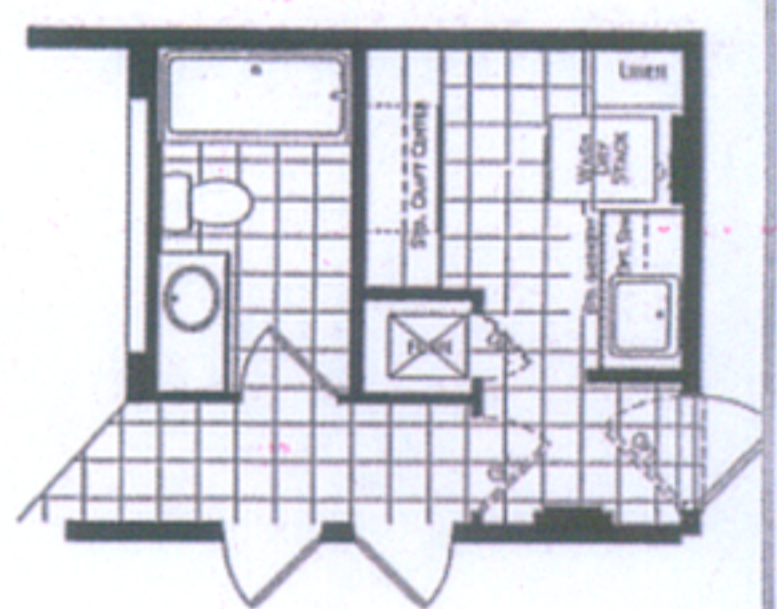

OPT. UTILITY W/ STACKED W/D

MODEL 122-07-CTN.2-10
 3 BEDROOM, 2 BATH
 NOMINAL SIZE: 28'-0" X 56'-0"
 ACTUAL SIZE: 26'-8" X 52'-0"
 TOTAL AREA: 1387 SQ. FT.


CHAMPION
 MANUFACTURED BEAUTIFULLY™
 P.O. BOX 343, OFF. RT. 226, CLARKSBURG, PA 16021
 800.635.2000 EXT. 800.635.2000

MODIFICATIONS

PROJECT: 122-07-CTN.2-10 / CTN.2-R-10
 28' x 52' 3 BD 2 BTH
 DRAWN BY: STAFF
 DATE: 01-10-19
 SCALE: 3/16" = 1'-0"

TITLE: LITERATURE PLAN
 FILENAME: 122-07-CTN.2-10-12-CTN.2-R-10-12-STD

SHEET: L-101
 2518 PROPRIETARY AND CONFIDENTIAL
 THESE DIMENSIONS AND SPECIFICATIONS ARE QUOTE, PROPRIETARY AND CONFIDENTIAL UNLESS OTHERWISE NOTED.
 COPYRIGHT © 2014 CHAMPION MANUFACTURING

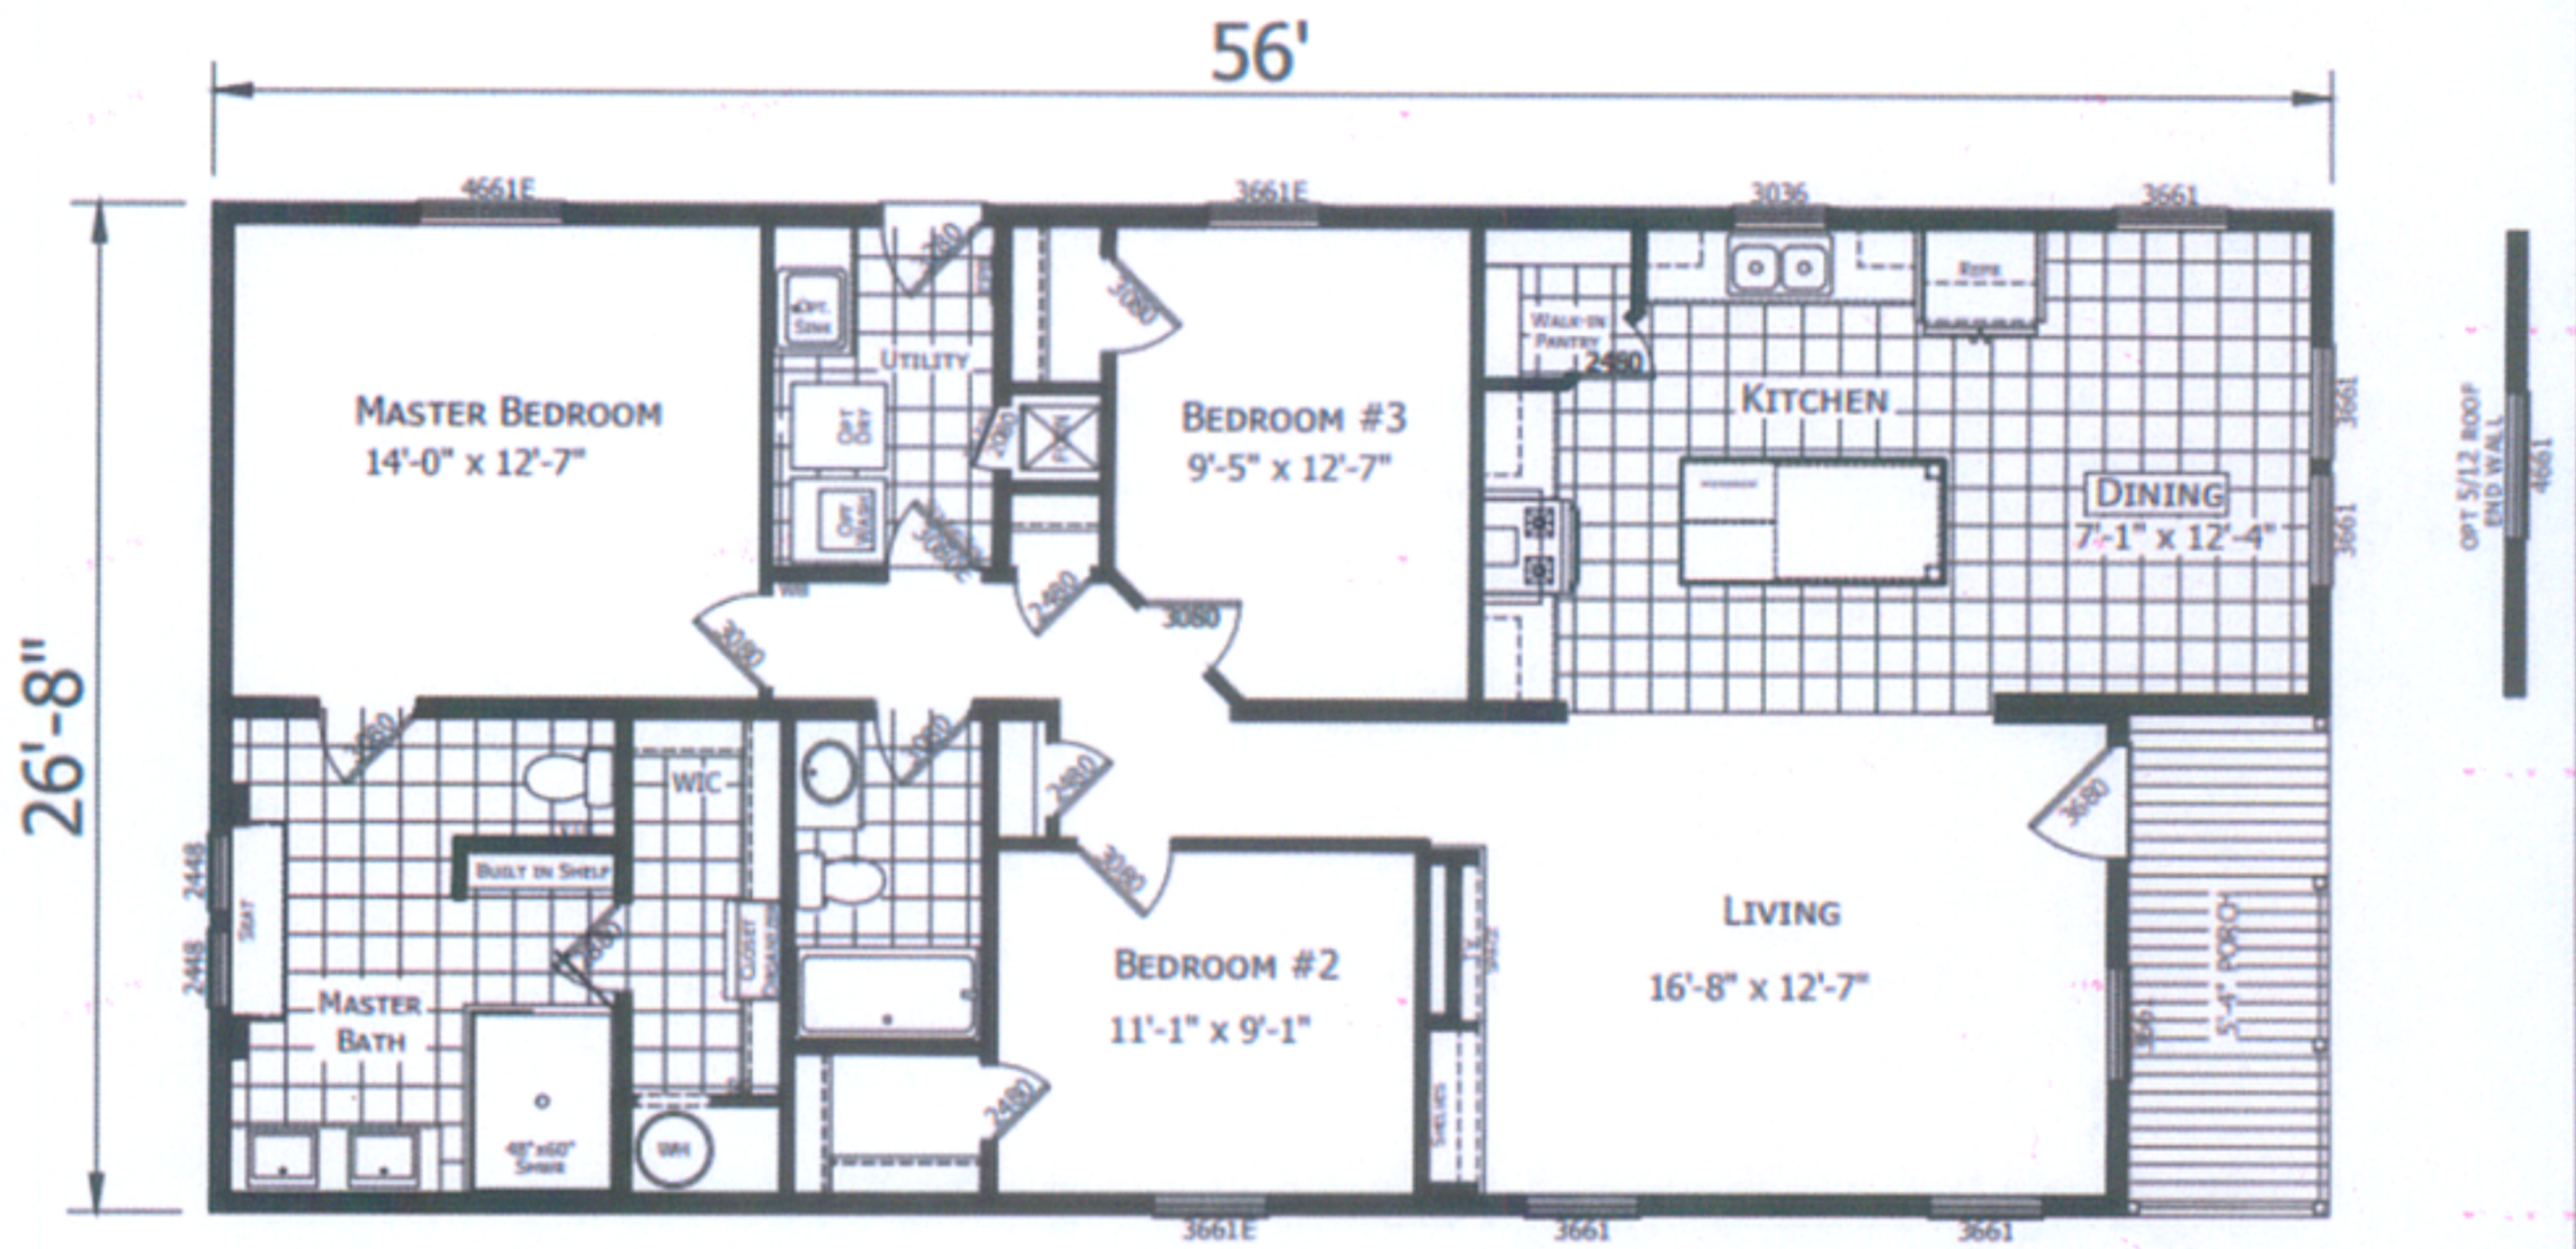

122-07-CTN.2-25
 3 BEDROOM 2 BATH
 56'-0" x 26'-8"
 1493 Sq. Ft.




MODIFICATIONS

PROJECT: 122-07-CTN.2-25
 28' x 60' 3 BD 2 BTH

TITLE: LITERATURE PLAN

DRAWN: L-101

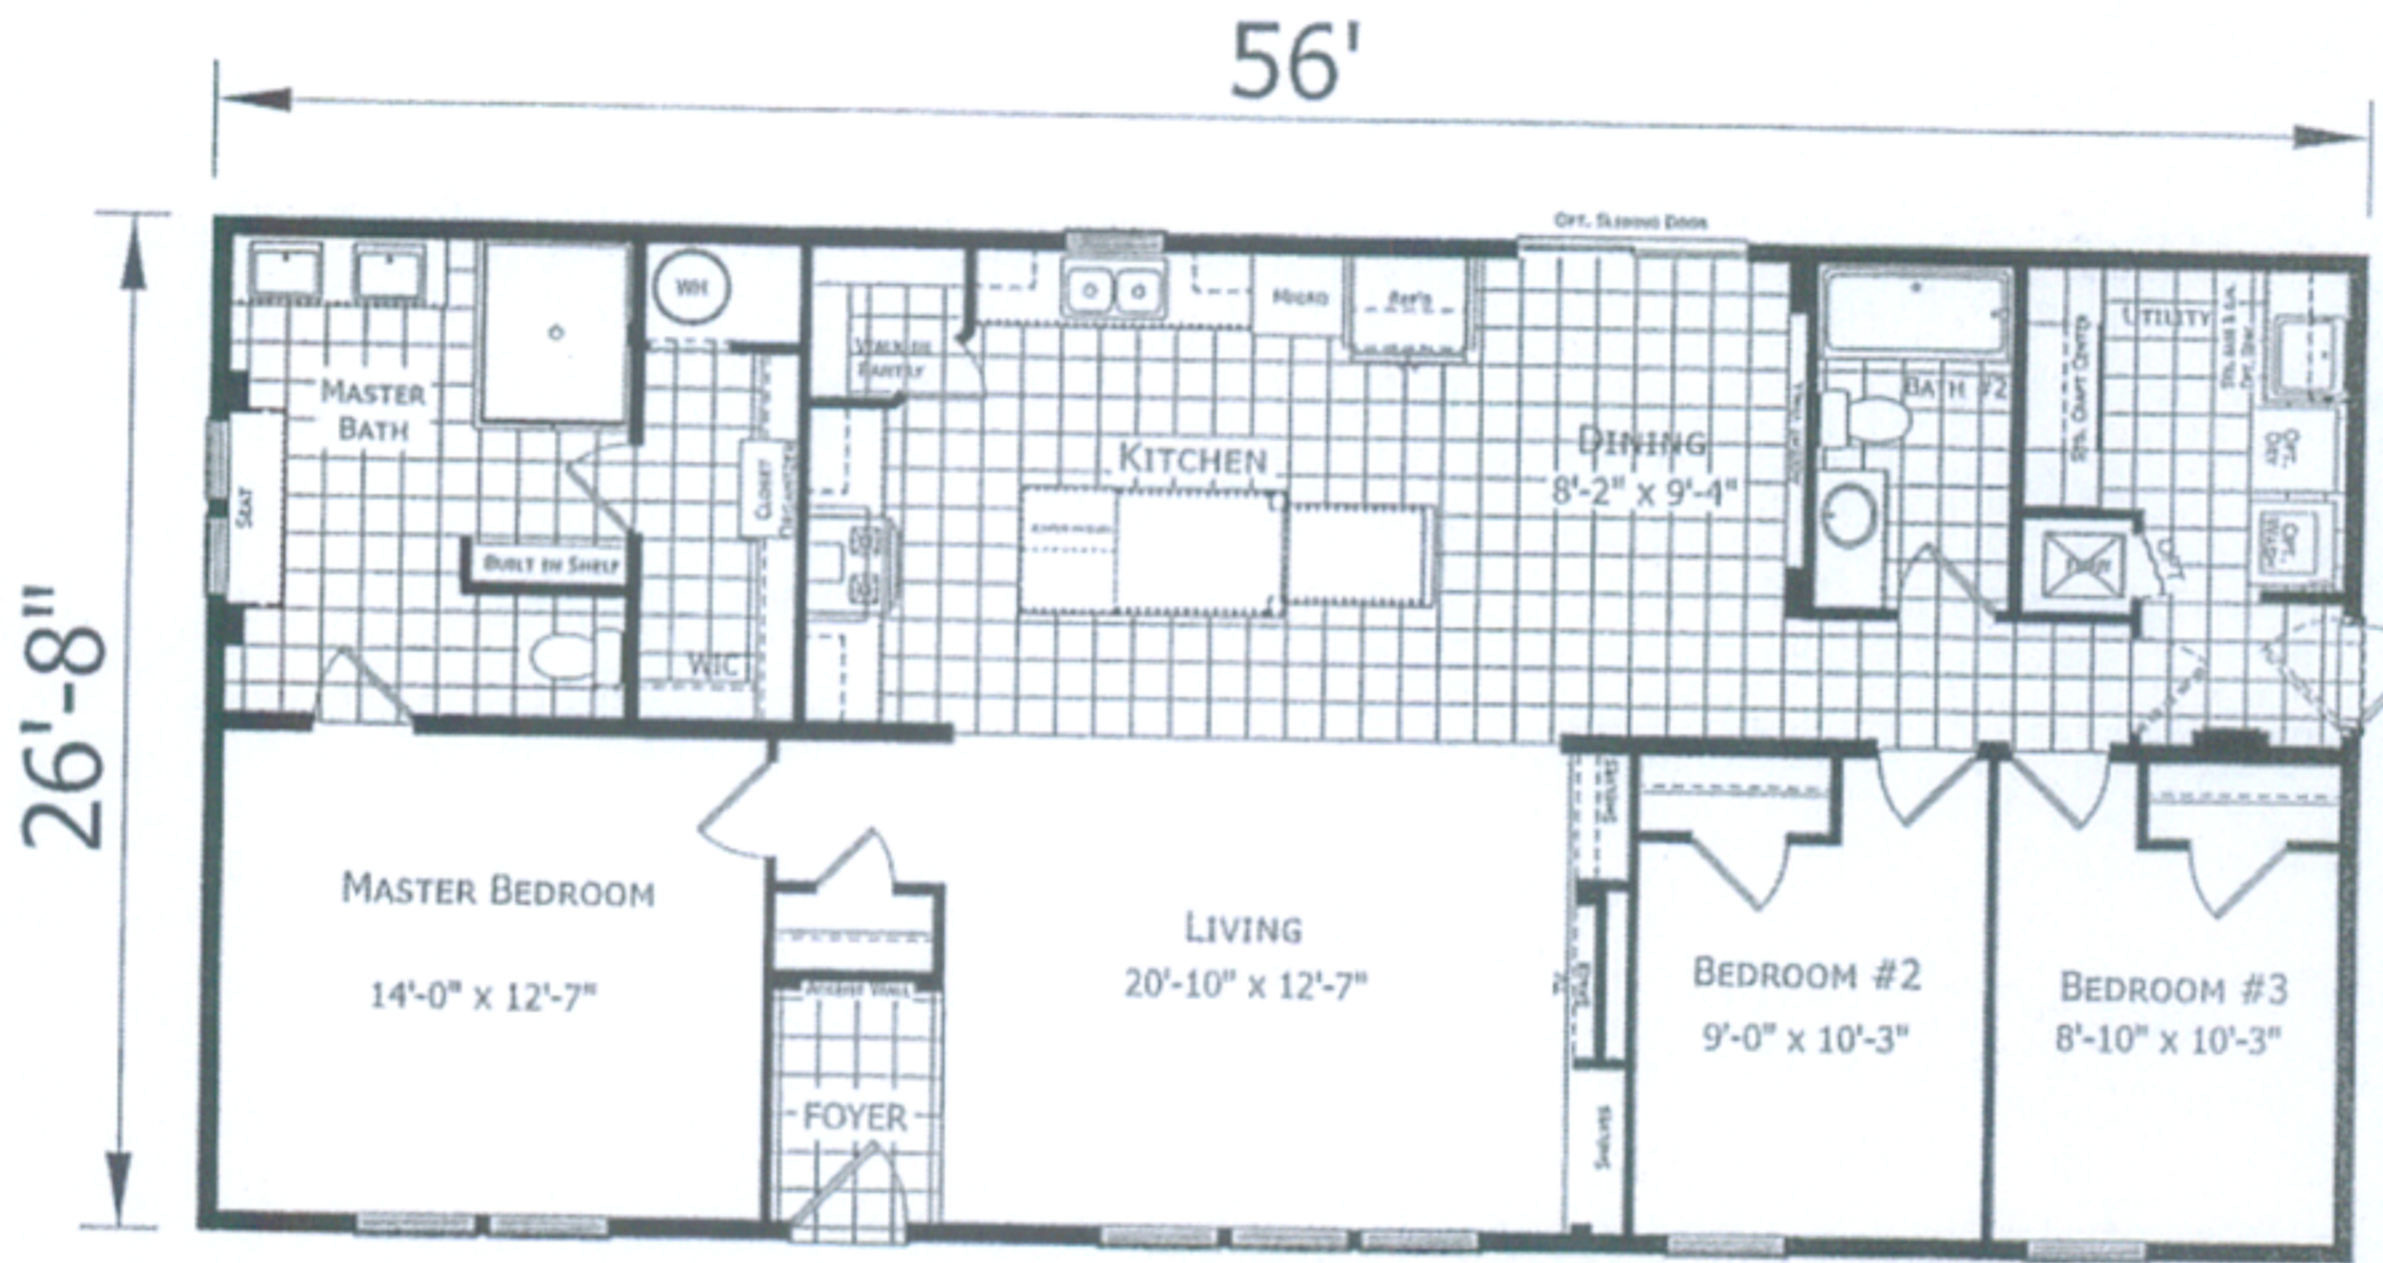

OPT. UTILITY W/ STACKED W/D

MODEL 122-07-CTN.2-20
 3 BEDROOM, 2 BATH
 NOMINAL SIZE: 28' x 60'
 ACTUAL SIZE: 26'-8" x 56'-0"
 TOTAL AREA: 1493 SQ. FT.


CHAMPION
 MANUFACTURED BEAUTIFULLY™
 P.O. BOX 343, CHRYSLER, PA 17025
 180 GORDON RD, CHRYSLER, PA 17022

1 Change depth of stackable w/d cab	MODIFICATIONS — 02-07-18
-------------------------------------	-----------------------------

PROJECT: 122-07-CTN.2-20 56' Box 28' x 60' 3 BD 2 BTH
DRAWN BY: STAFF DATE: 01-13-18 SCALE: 3/16" = 1'-0"

TITLE: LITERATURE PLAN
FILENAME: 122-07-CTN.2-20 - ULTIMATE HOME SALES PLAN


SHEET: L-101
<small>PROPRIETARY AND CONFIDENTIAL THESE PLANS AND SPECIFICATIONS ARE THE PROPERTY OF CHAMPION MANUFACTURING COMPANY AND ARE NOT TO BE REPRODUCED OR COPIED IN ANY MANNER WITHOUT THE WRITTEN PERMISSION OF CHAMPION MANUFACTURING COMPANY.</small>

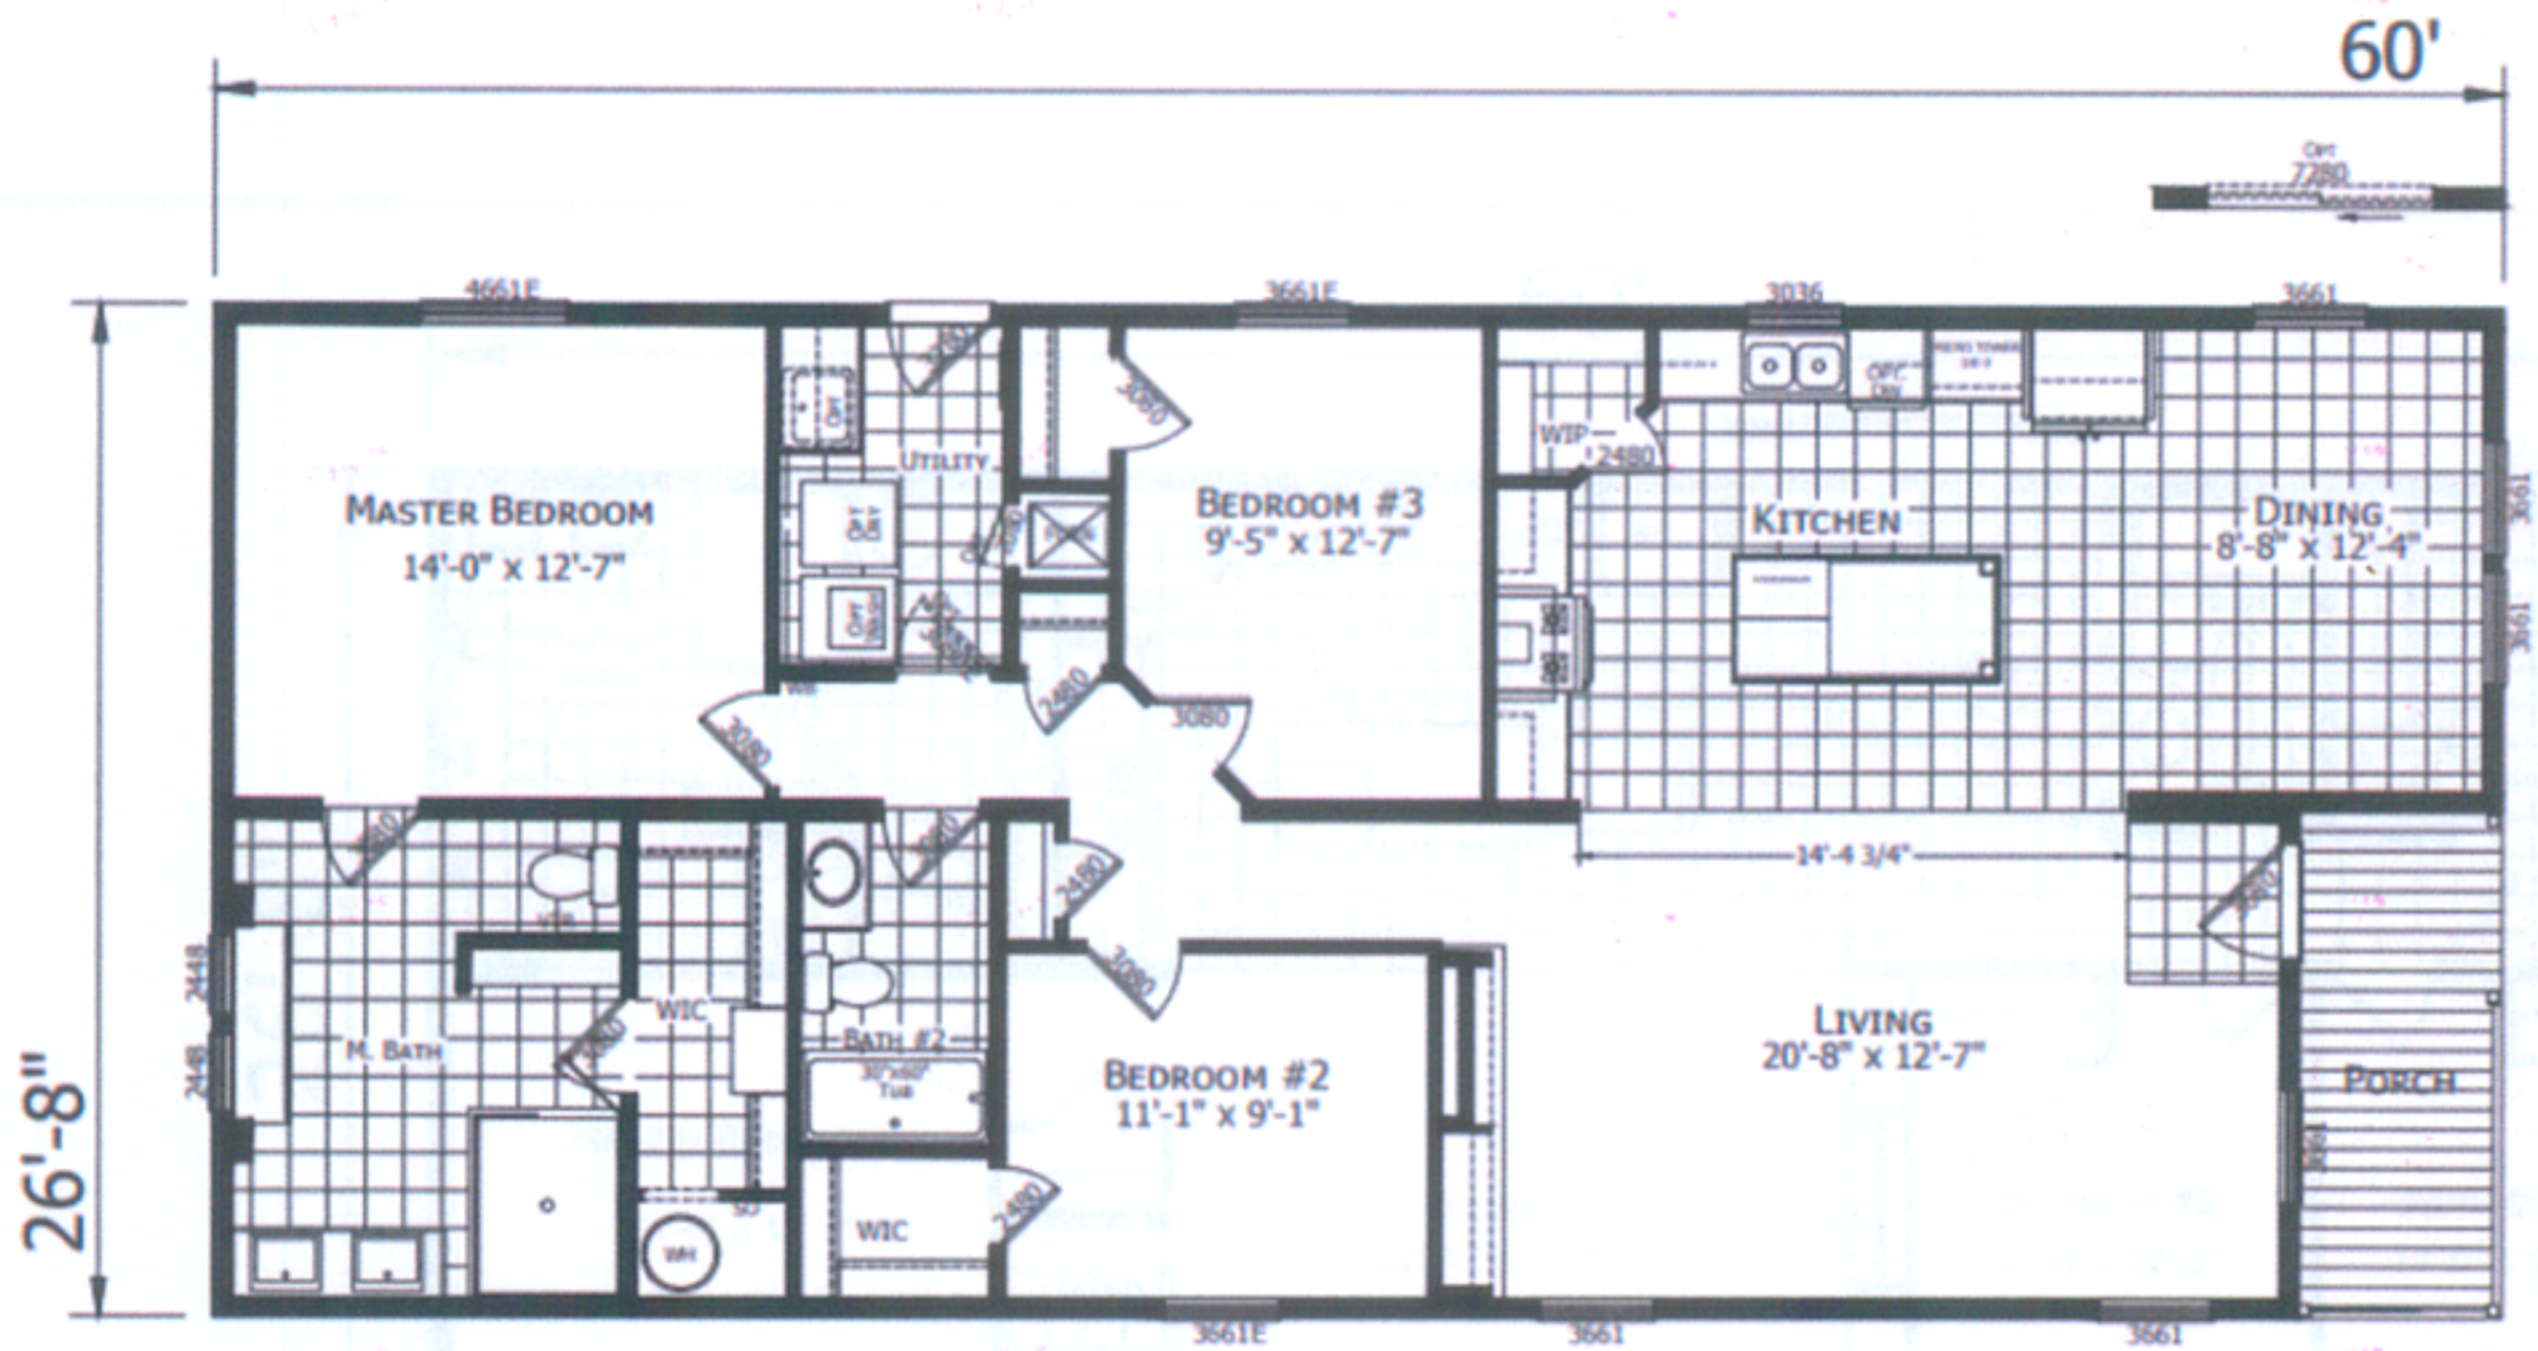

122-07-A-CTN.2-25
 3 BEDROOM 2 BATH
 60'-0" x 26'-8"
 1600 Sq. Ft. TOTAL

<p>MANUFACTURED BEAUTIFULLY</p> <p><small>P.O. BOX 544, OFF ST. RD., CLAYTON, VA 22025 703-697-9000, WWW.HAMPDEN.COM</small></p>	<p>REVISIONS</p>	<p>PROJECT: 122-07-CTN.2-25 OPT. 60' HOUSE 3 BD 2 BT</p>	<p>TITLE: LITERATURE PLAN</p>	<p>SHEET: L-101</p>
		<p>DRAWN BY: SSWP DATE: 04-13-22 SCALE: 1/8" = 1'-0"</p>	<p>FILENAME: 122-07-CTN.2-25-60PT.dwg</p>	<p><small>PROPRIETARY AND CONFIDENTIAL THESE DRAWINGS AND SPECIFICATIONS ARE ORIGINAL PROPERTY OF HAMPDEN MANUFACTURING COMPANY COPYRIGHT © 2022 HAMPDEN</small></p>

Opt. UTILITY w/ STACKED W/D

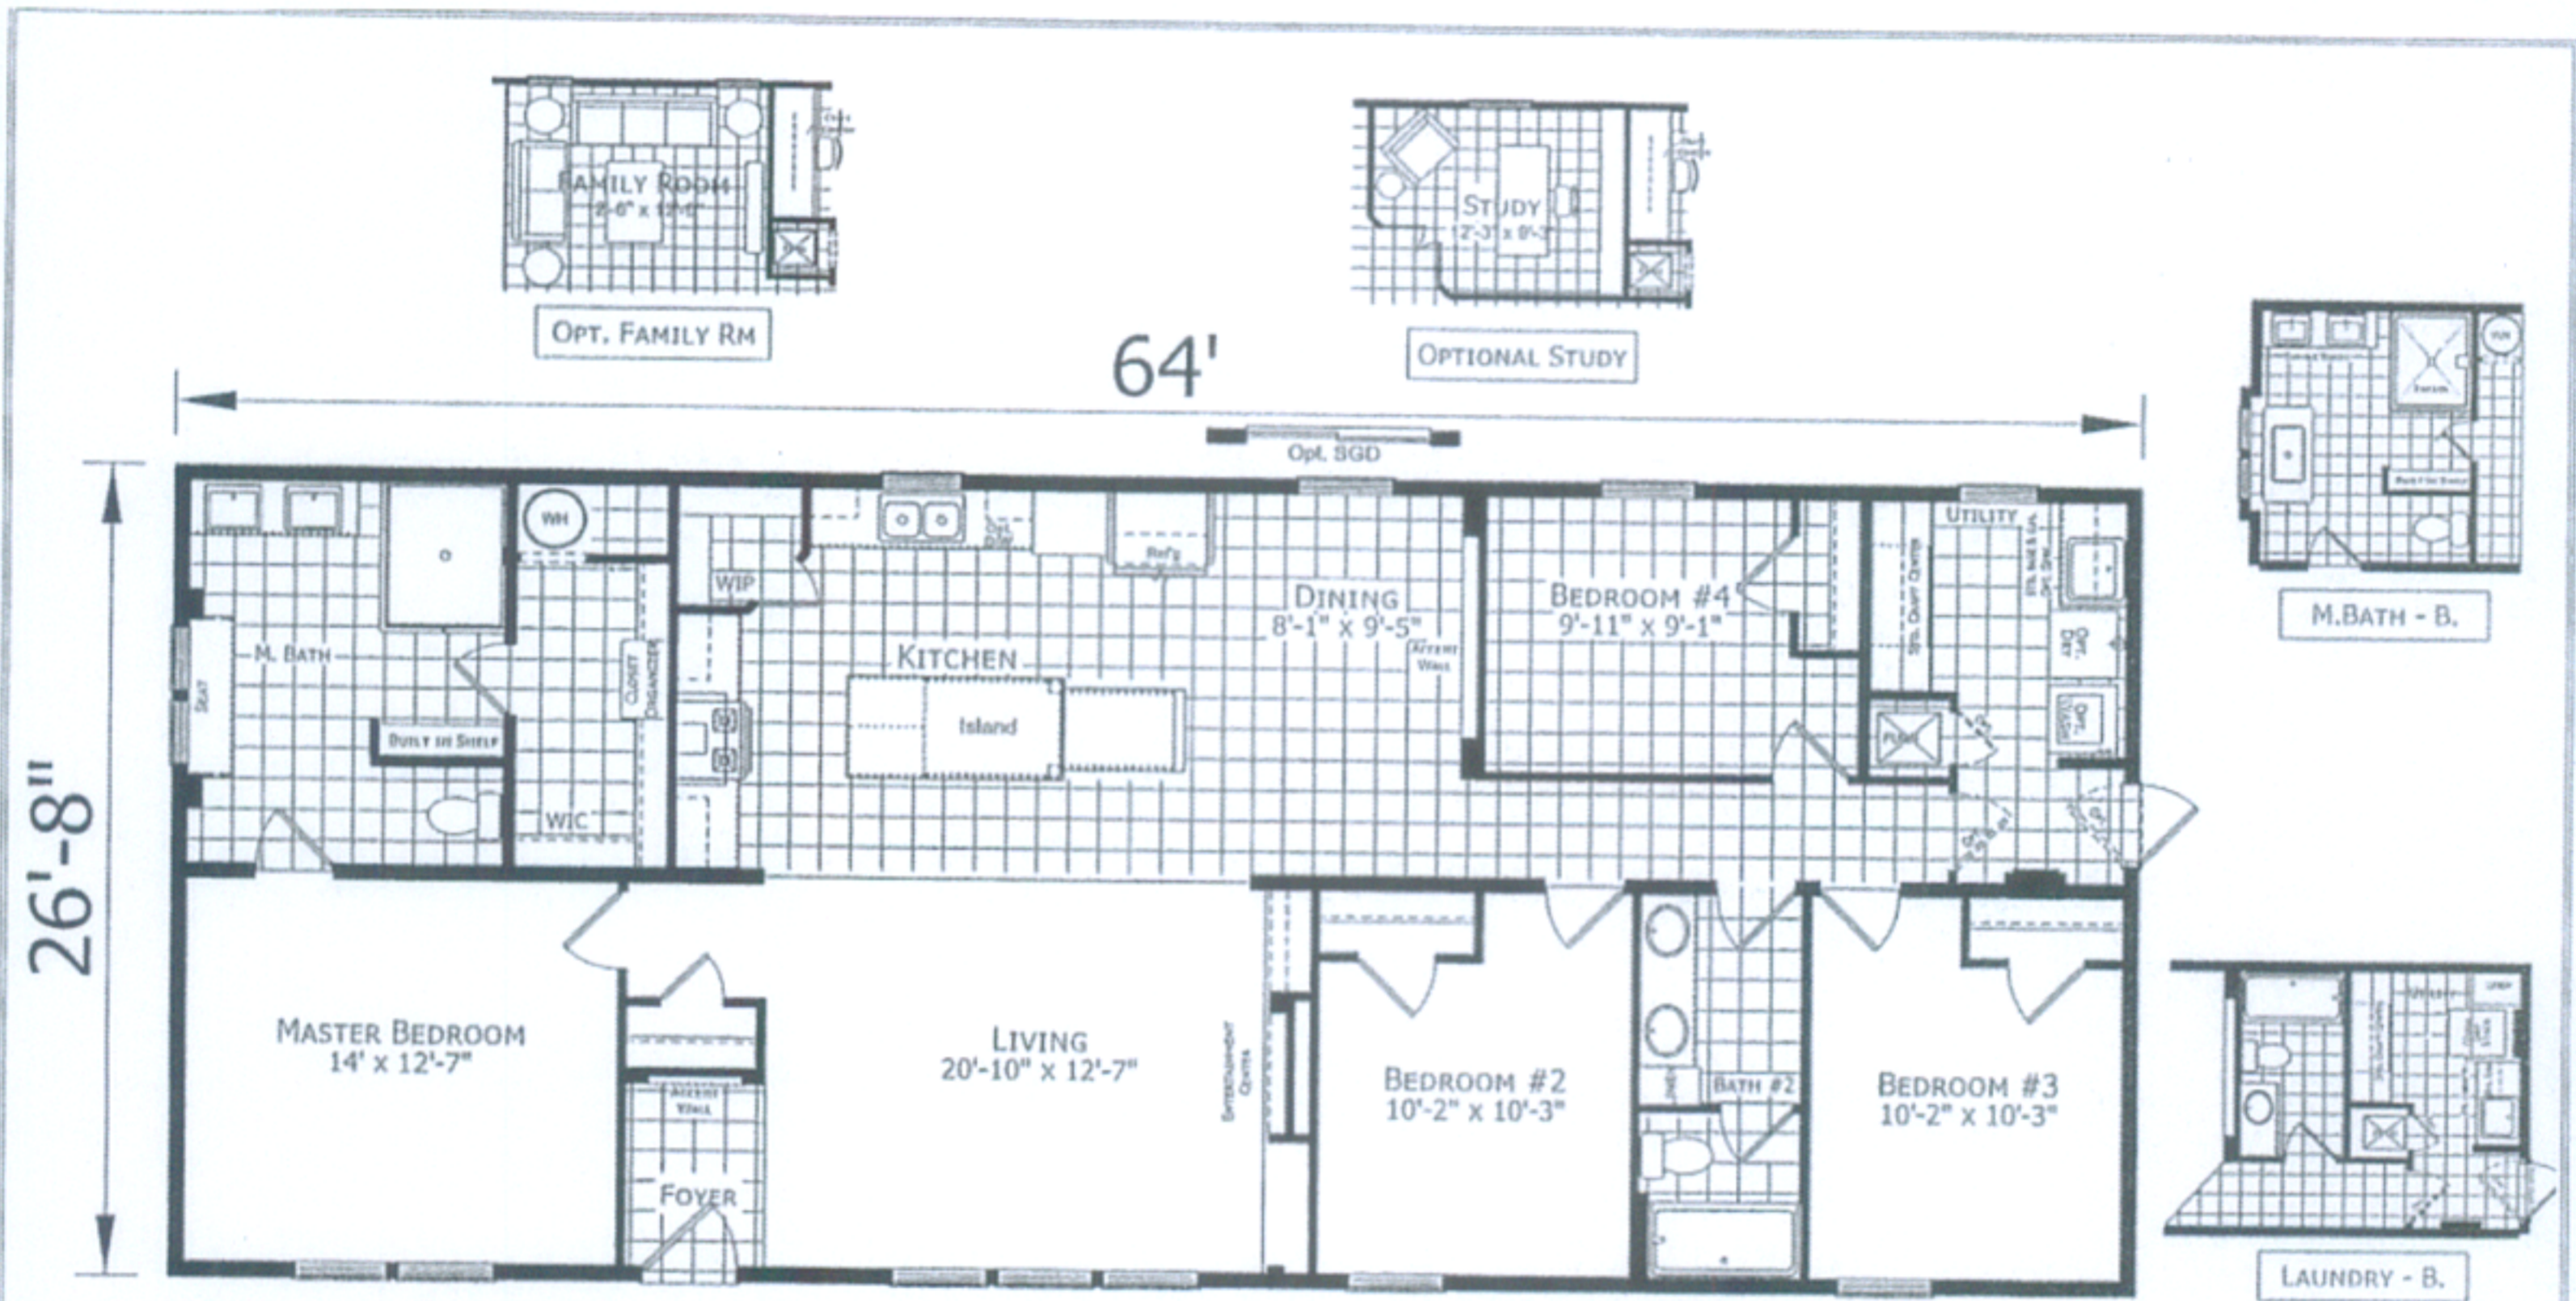

MODEL 122-07-CTN.2-40

4 BEDROOM, 2 BATH
 NOMINAL SIZE: 28'-0" X 68'-0"
 ACTUAL SIZE: 26'-8" X 64'-0"
 TOTAL AREA: 1707 SQ. FT.

<p>CHAMPION MANUFACTURED BEAUTIFULLY™ <small>P.O. BOX 343, OFF. RT. 226, CLAPSICO, PA. 17025 181 GARDEN SPOT RD., EPHRATA, PA. 17527</small></p>	<p>IDENTIFICATION</p>	<p>PROJECT: 122-07-CTN.2-40 64' Box 28' x 64' 4 BD 2 BTH <small>DRAWN BY: STAFF DATE: 01-12-18 SCALE: 3/16" = 1'-0"</small></p>	<p>TITLE: LITERATURE PLAN <small>FILENAME: 122-07-CTN.2-40-64FT BOX-11-28-17</small></p>	<p>SHEET: L-101 <small>PROPRIETARY AND CONFIDENTIAL THESE DRAWINGS AND SPECIFICATIONS ARE ORIGINAL PROPERTY AND UNREPRODUCIBLE WITHOUT THE WRITTEN PERMISSION OF CHAMPION</small></p>
--	-----------------------	--	---	---