


DIMENSIONS IN () ARE FOR 2X6 SIDEWALLS

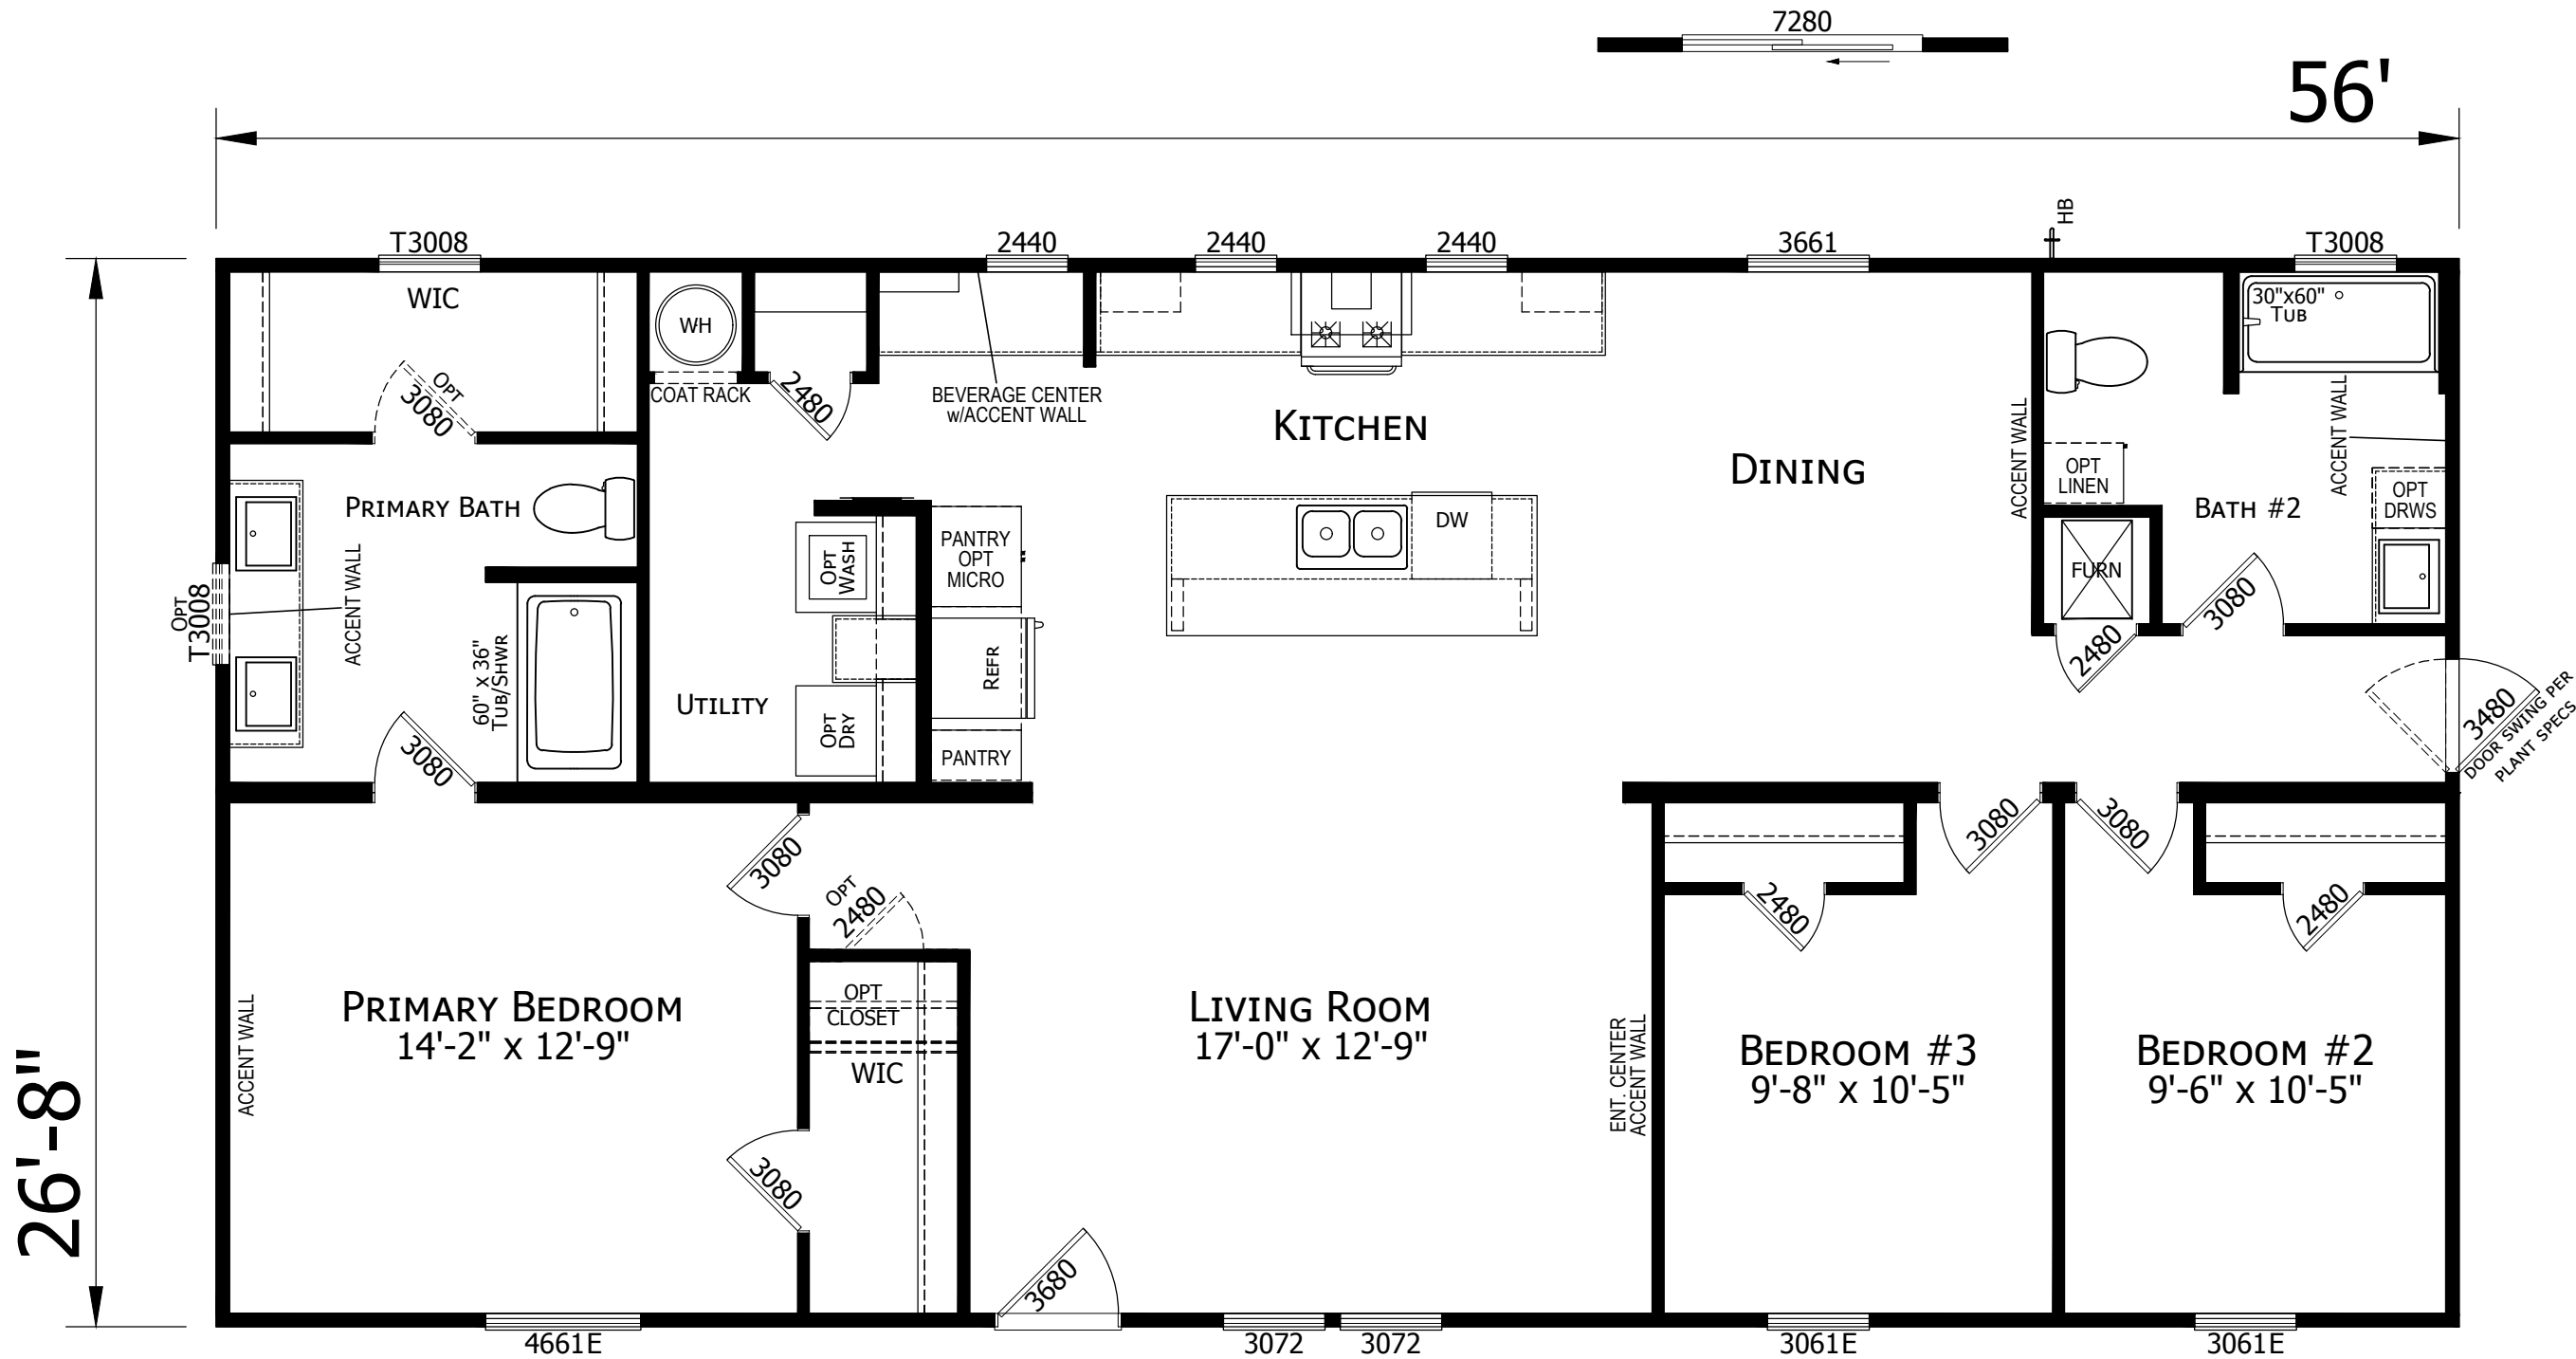

2856H32A7B
3 BEDROOM 2 BATH
56'-0" x 26'-8"
1493 Sq. Ft. TOTAL

CHAMPION

HOME BUILDERS

755 W. BIG BEAVER ROAD, SUITE 1000 TROY, MI 48064
PHONE: 248-614-8200

MODIFICATIONS

1 ADDED ACCENT PANEL NOTES7/24/24 RJP

PROJECT:2856H32A7B
56'-0" x 26'-8"
3 BD 2 BT

DRAWN BY: S. BLANCHARD
DATE: 06-24-25
SCALE: 7/32" = 1'-0"

TITLE:LITERATURE PLAN

FILENAME: 2856H32A7B 25 0506

SHEET:L-101

PROPRIETARY AND CONFIDENTIAL
THESE DRAWINGS AND SPECIFICATIONS ARE ORIGINAL,
PROPRIETARY AND CONFIDENTIAL MATERIALS OF CHAMPION.
COPYRIGHT © 1976-2025 BY CHAMPION